




CLASSROOM

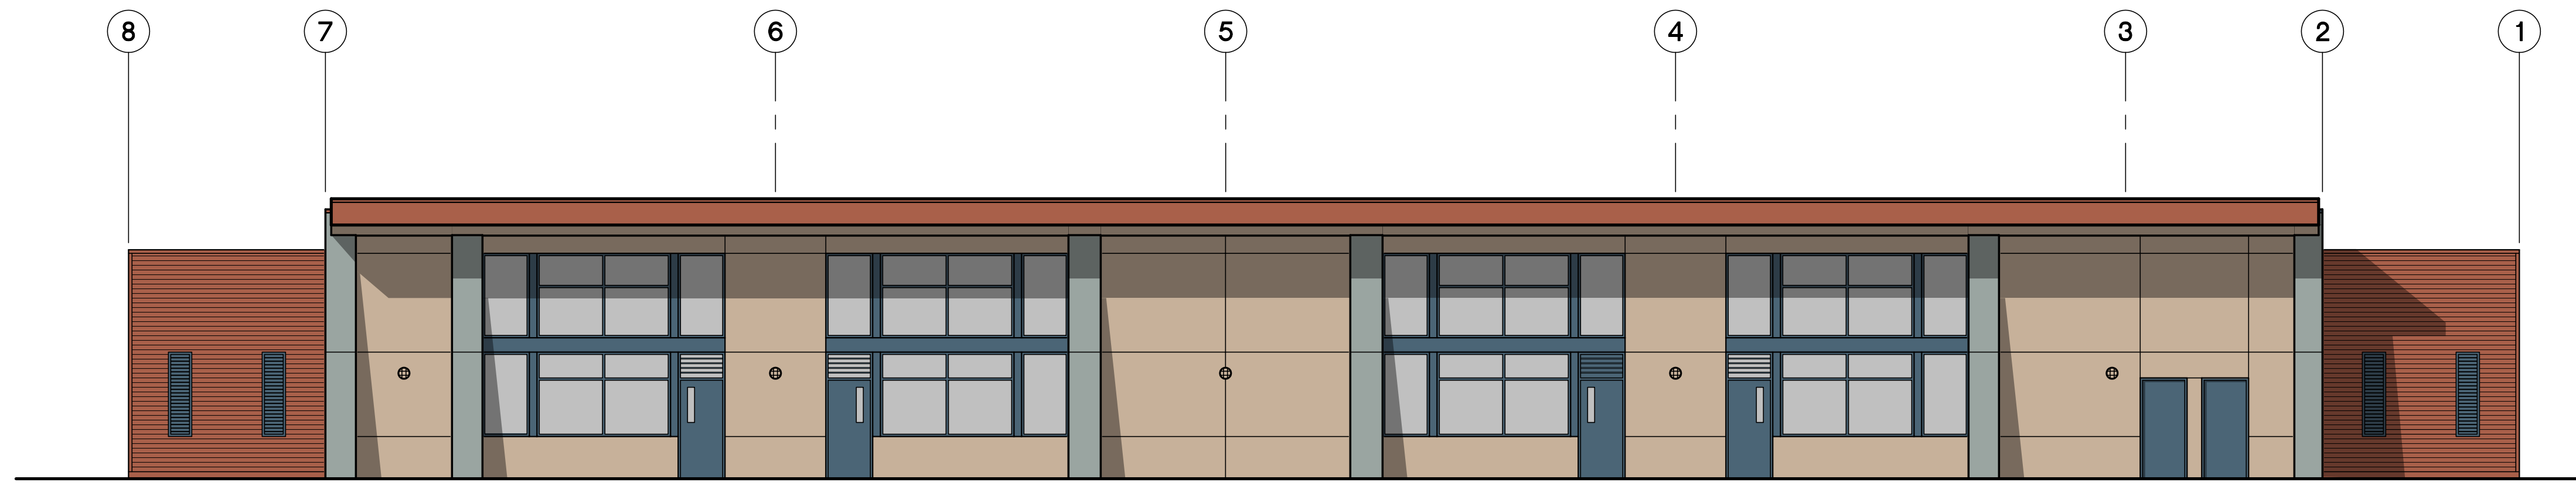


1 BUILDING "C"- EXTERIOR ELEVATIONS
AC7.1 SCALE: 1/8" = 1'-0"

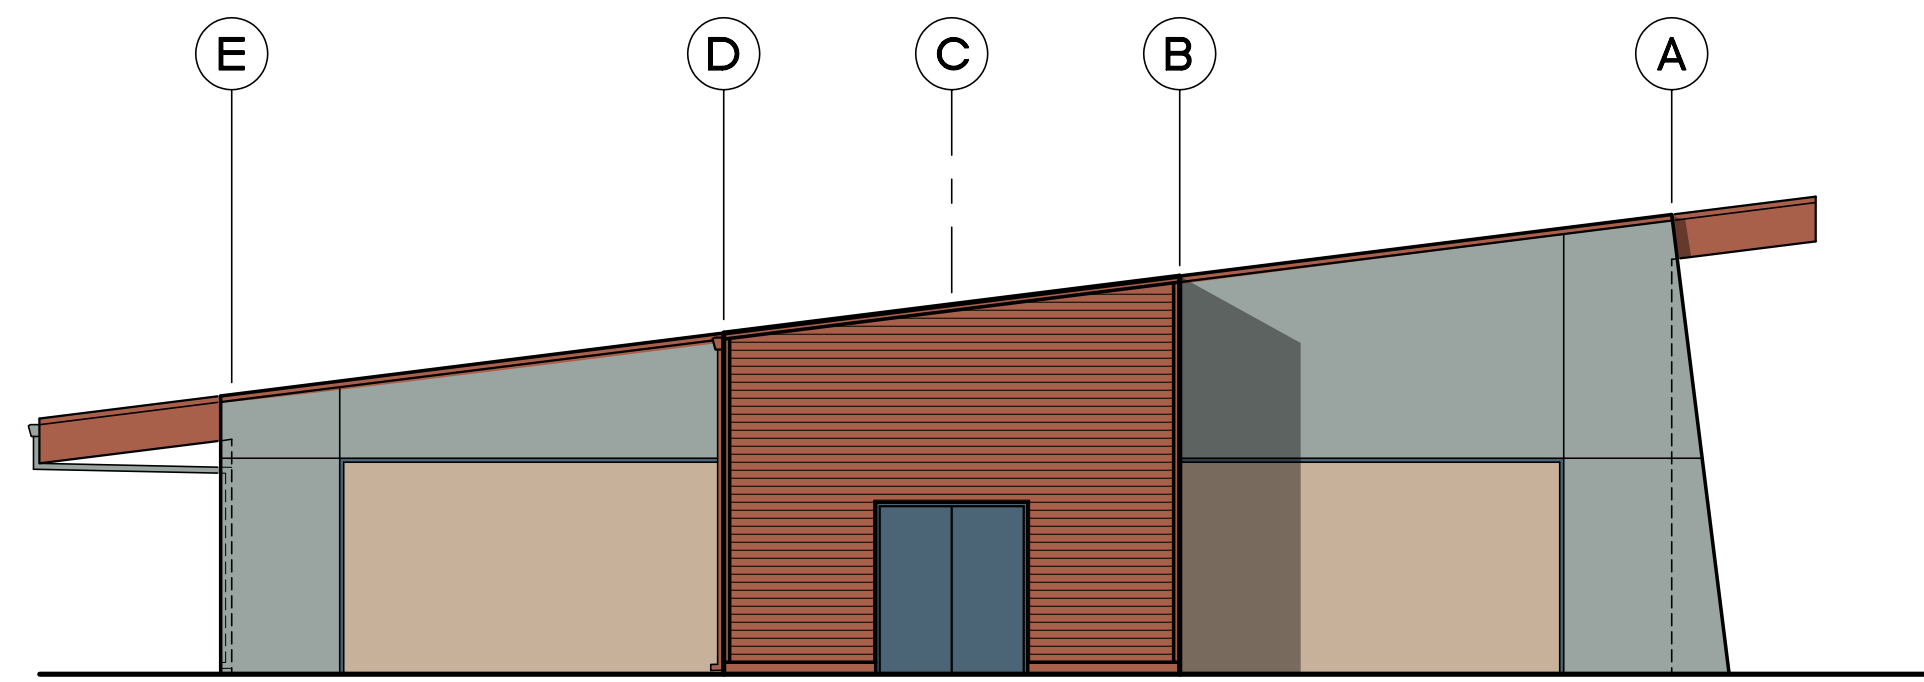

2 BUILDING "C"- EXTERIOR ELEVATIONS
AC7.1 SCALE: 1/8" = 1'-0"

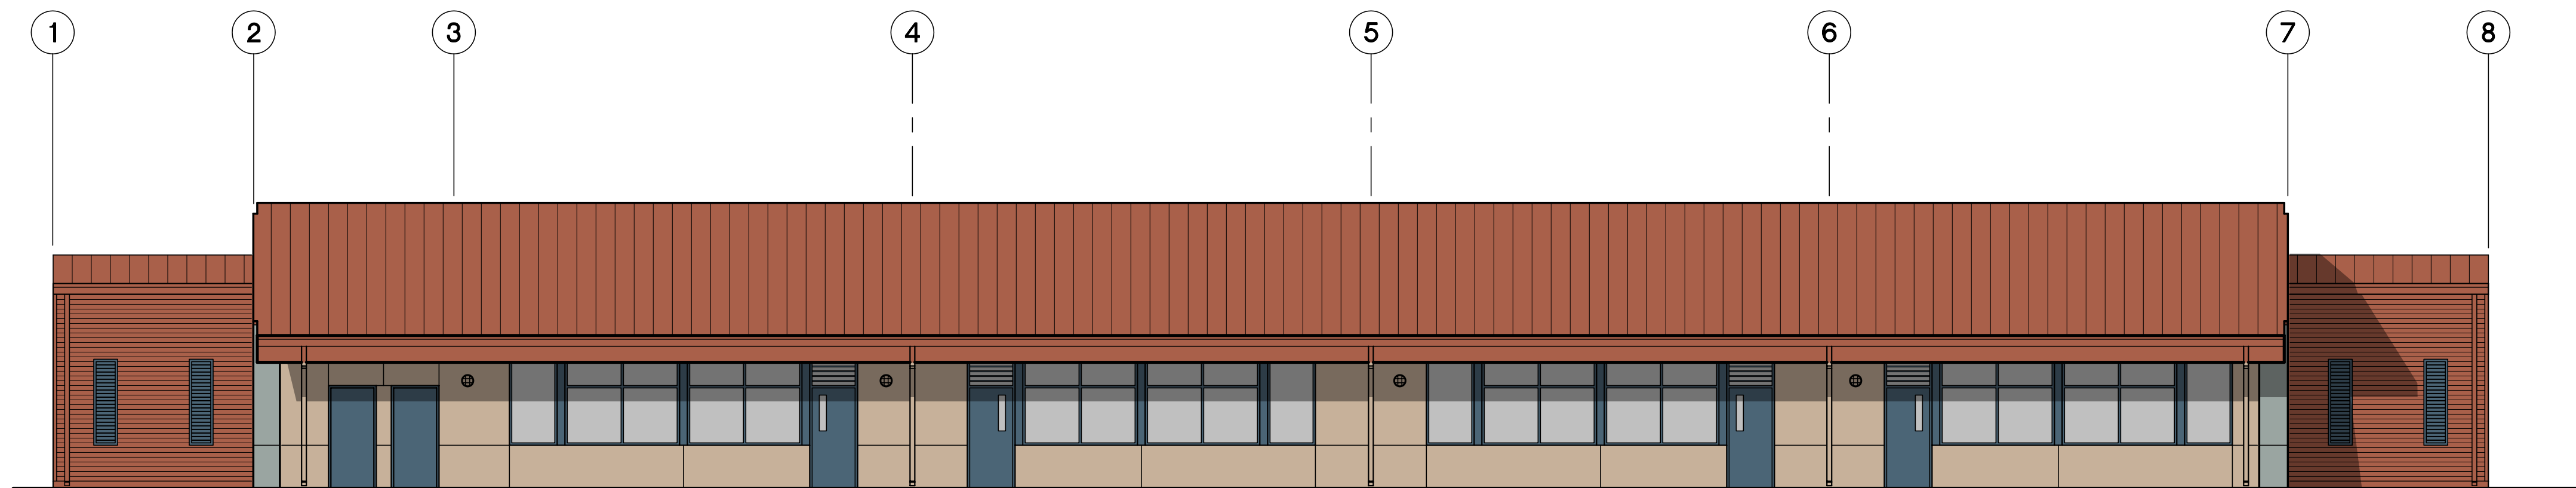

3 BUILDING "C"- EXTERIOR ELEVATIONS
AC7.1 SCALE: 1/8" = 1'-0"

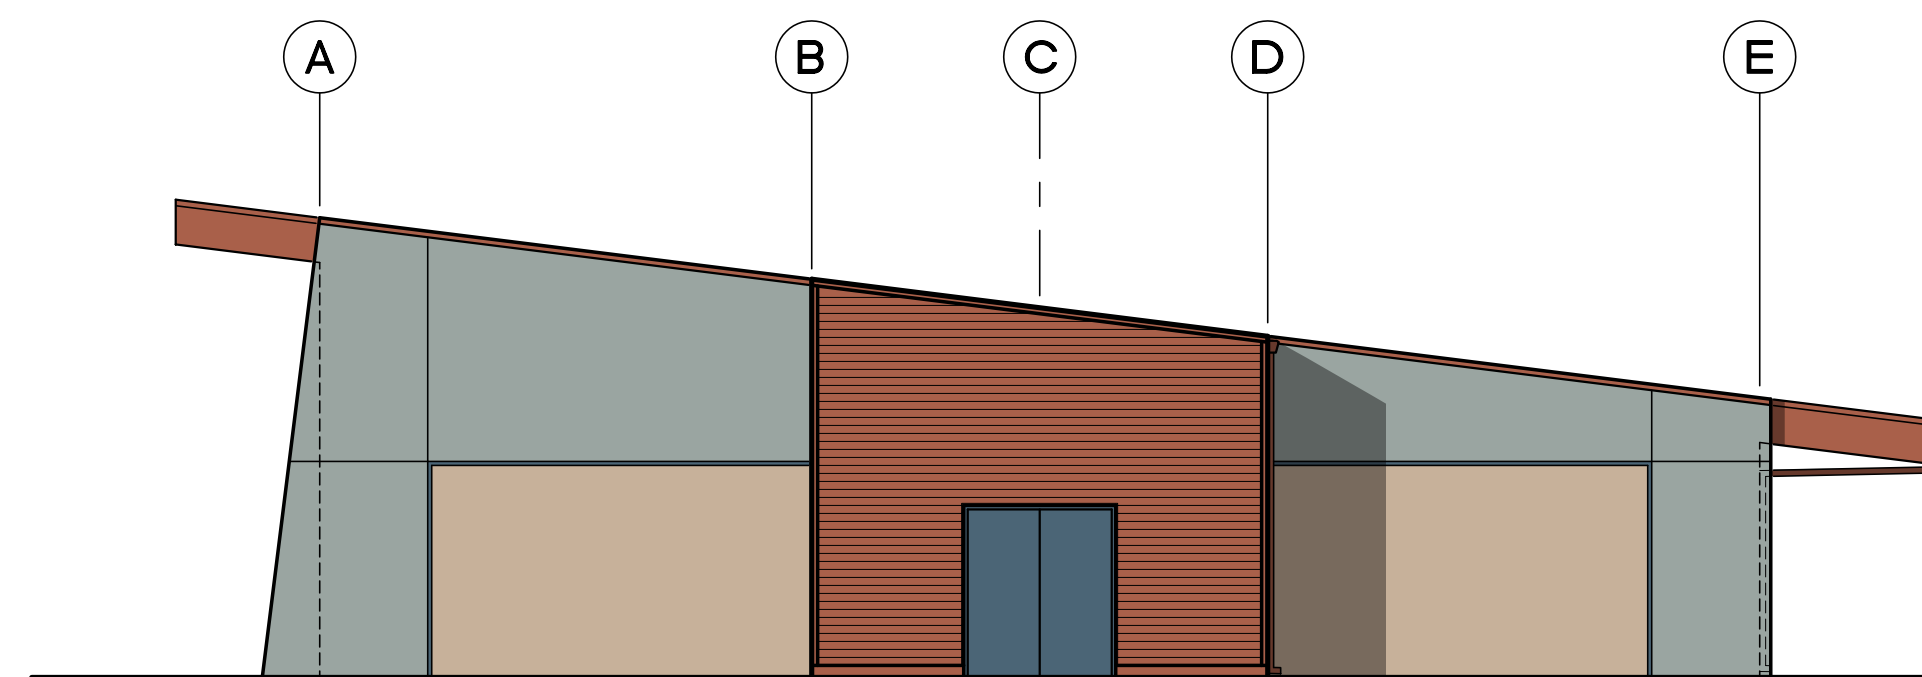

4 BUILDING "C"- EXTERIOR ELEVATIONS
AC7.1 SCALE: 1/8" = 1'-0"



ARCHITECTS

VALLEY VIEW
Elementary School

