



ADMIN / LIBRARY



ARCHITECTS

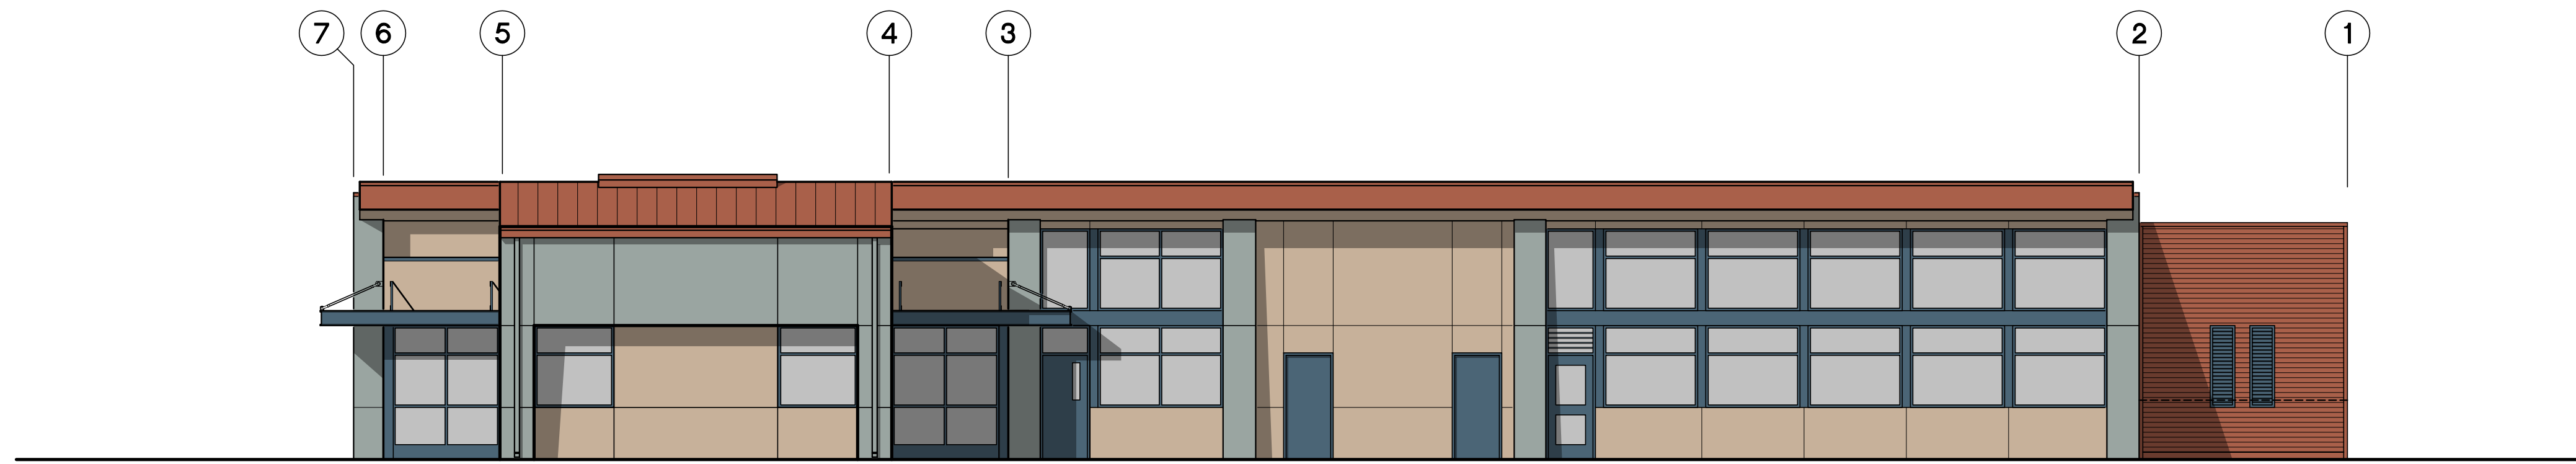


1 BUILDING "A" EXTERIOR ELEVATIONS
AA7.1 SCALE: 1/8" = 1'-0"

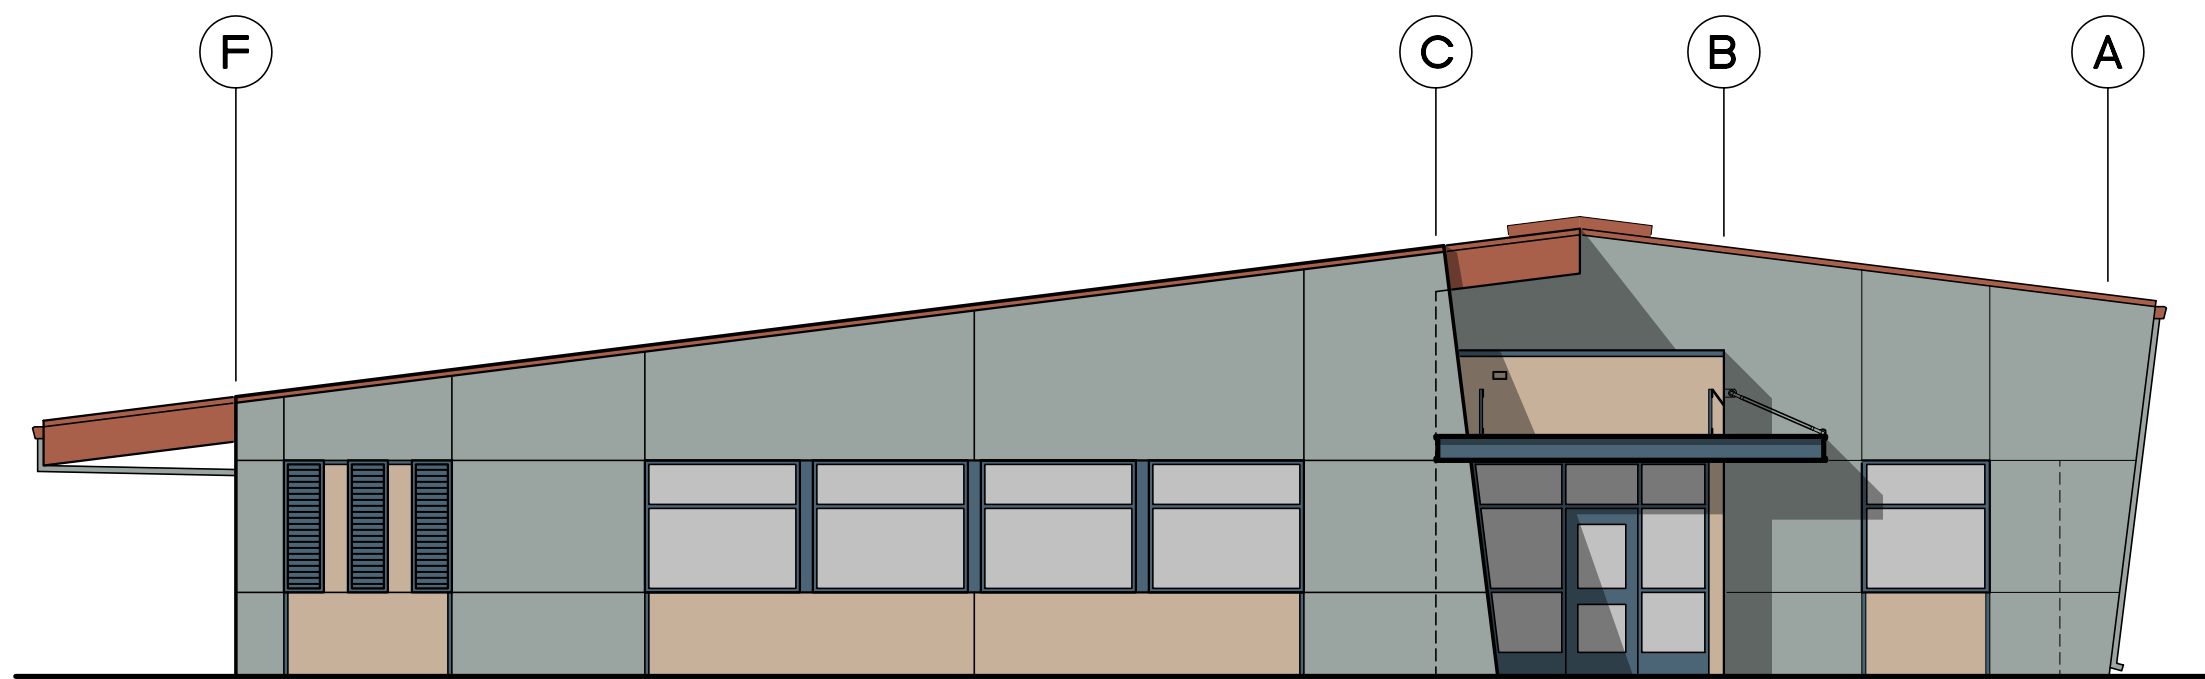

2 BUILDING "A" EXTERIOR ELEVATIONS
AA7.1 SCALE: 1/8" = 1'-0"



3 BUILDING "A" EXTERIOR ELEVATIONS
AA7.1 SCALE: 1/8" = 1'-0"

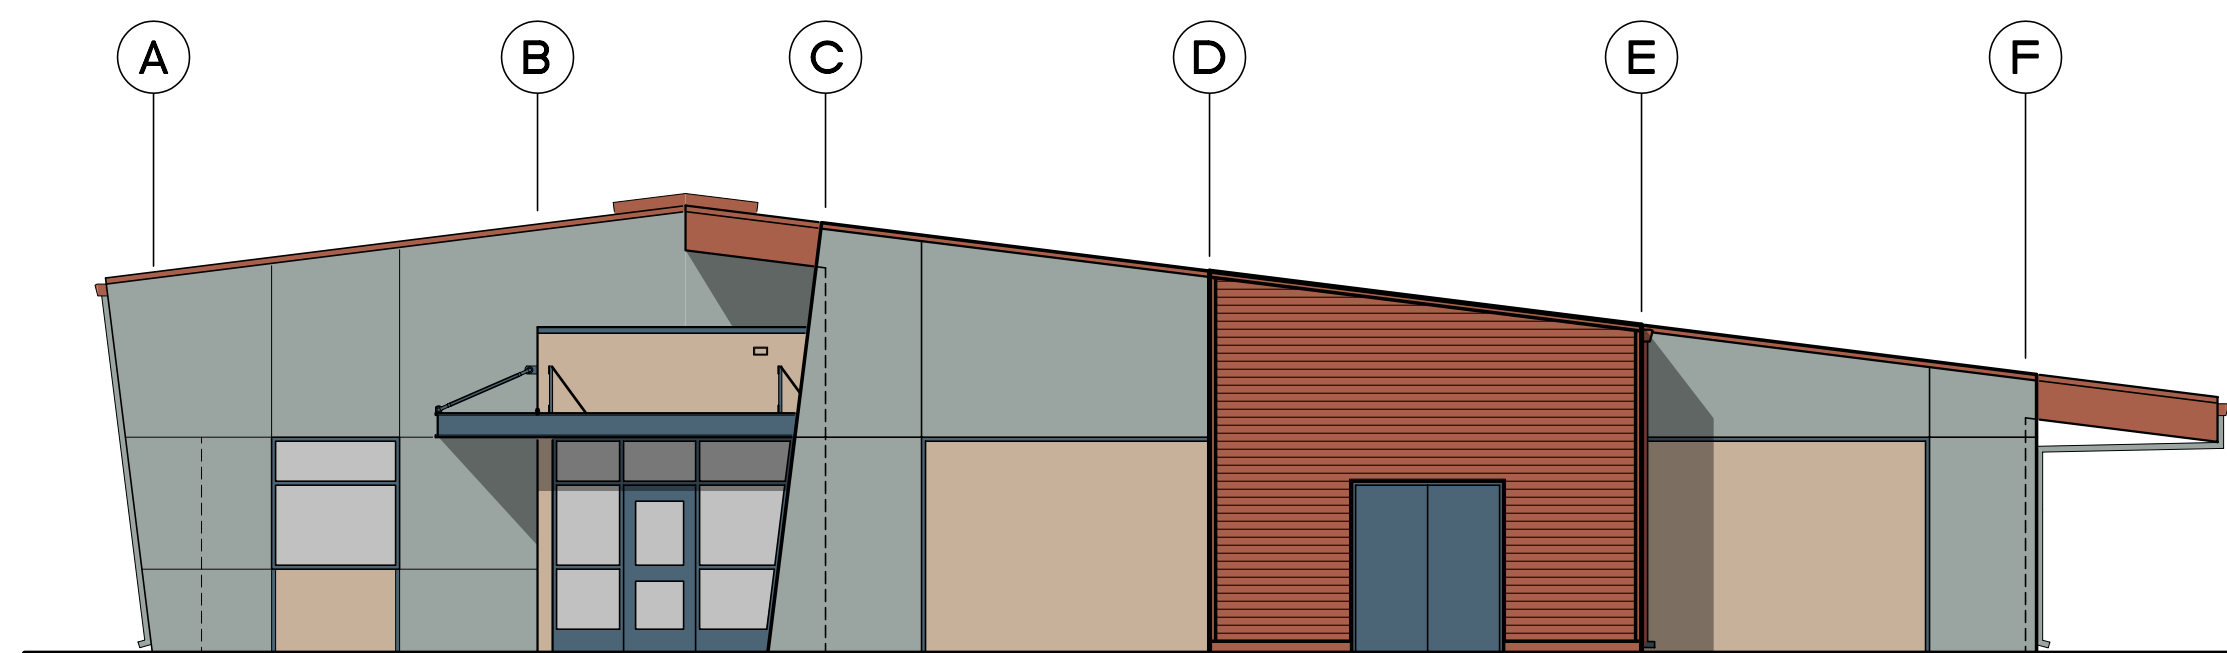

4 BUILDING "A" EXTERIOR ELEVATIONS
AA7.1 SCALE: 1/8" = 1'-0"

VALLEY VIEW
Elementary School

